
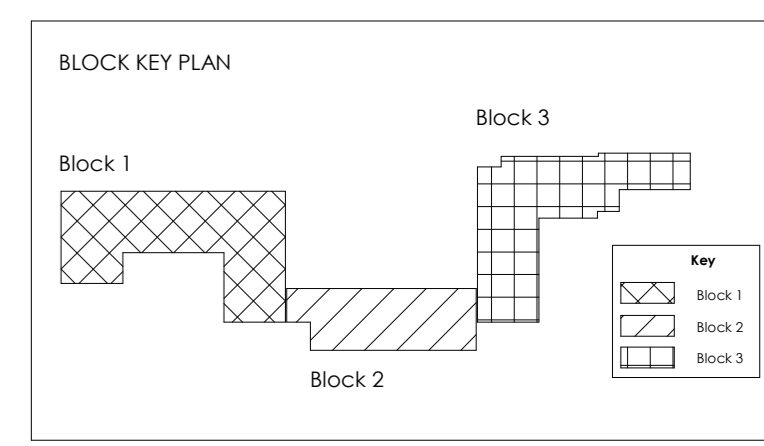


This drawing to be read in conjunction with all specifications and all other consultants design information. Any contradictions between this drawing and any other design information to be advised to the contract administrator and author immediately.

The contractor to site measure, check and verify all information issued, and confirm the correctness of the contents prior to the commencement on site.

The contractor to comply with all current statutory legislation, Building Regulations, British Standards, and good building practice. Do not scale from this drawing.

Rev	Description	Date	By	App'd
A	General arrangements made after OIA	07/12/2017	MC	MC
B	Revised to GIC Comments	10/01/2018	DM	MC
C	Revised to GIC Comments	24/02/2018	DM	MC
D	Amended in line with Contractor comments, 14/03/2018	14/03/2018	DM	MC
E	Updated to include construction notes to trade, 28/03/2018	28/03/2018	MC	MC
F	Revised drawings and internal walls coordinated with frame people following internal survey	11/05/2018	DM	MC

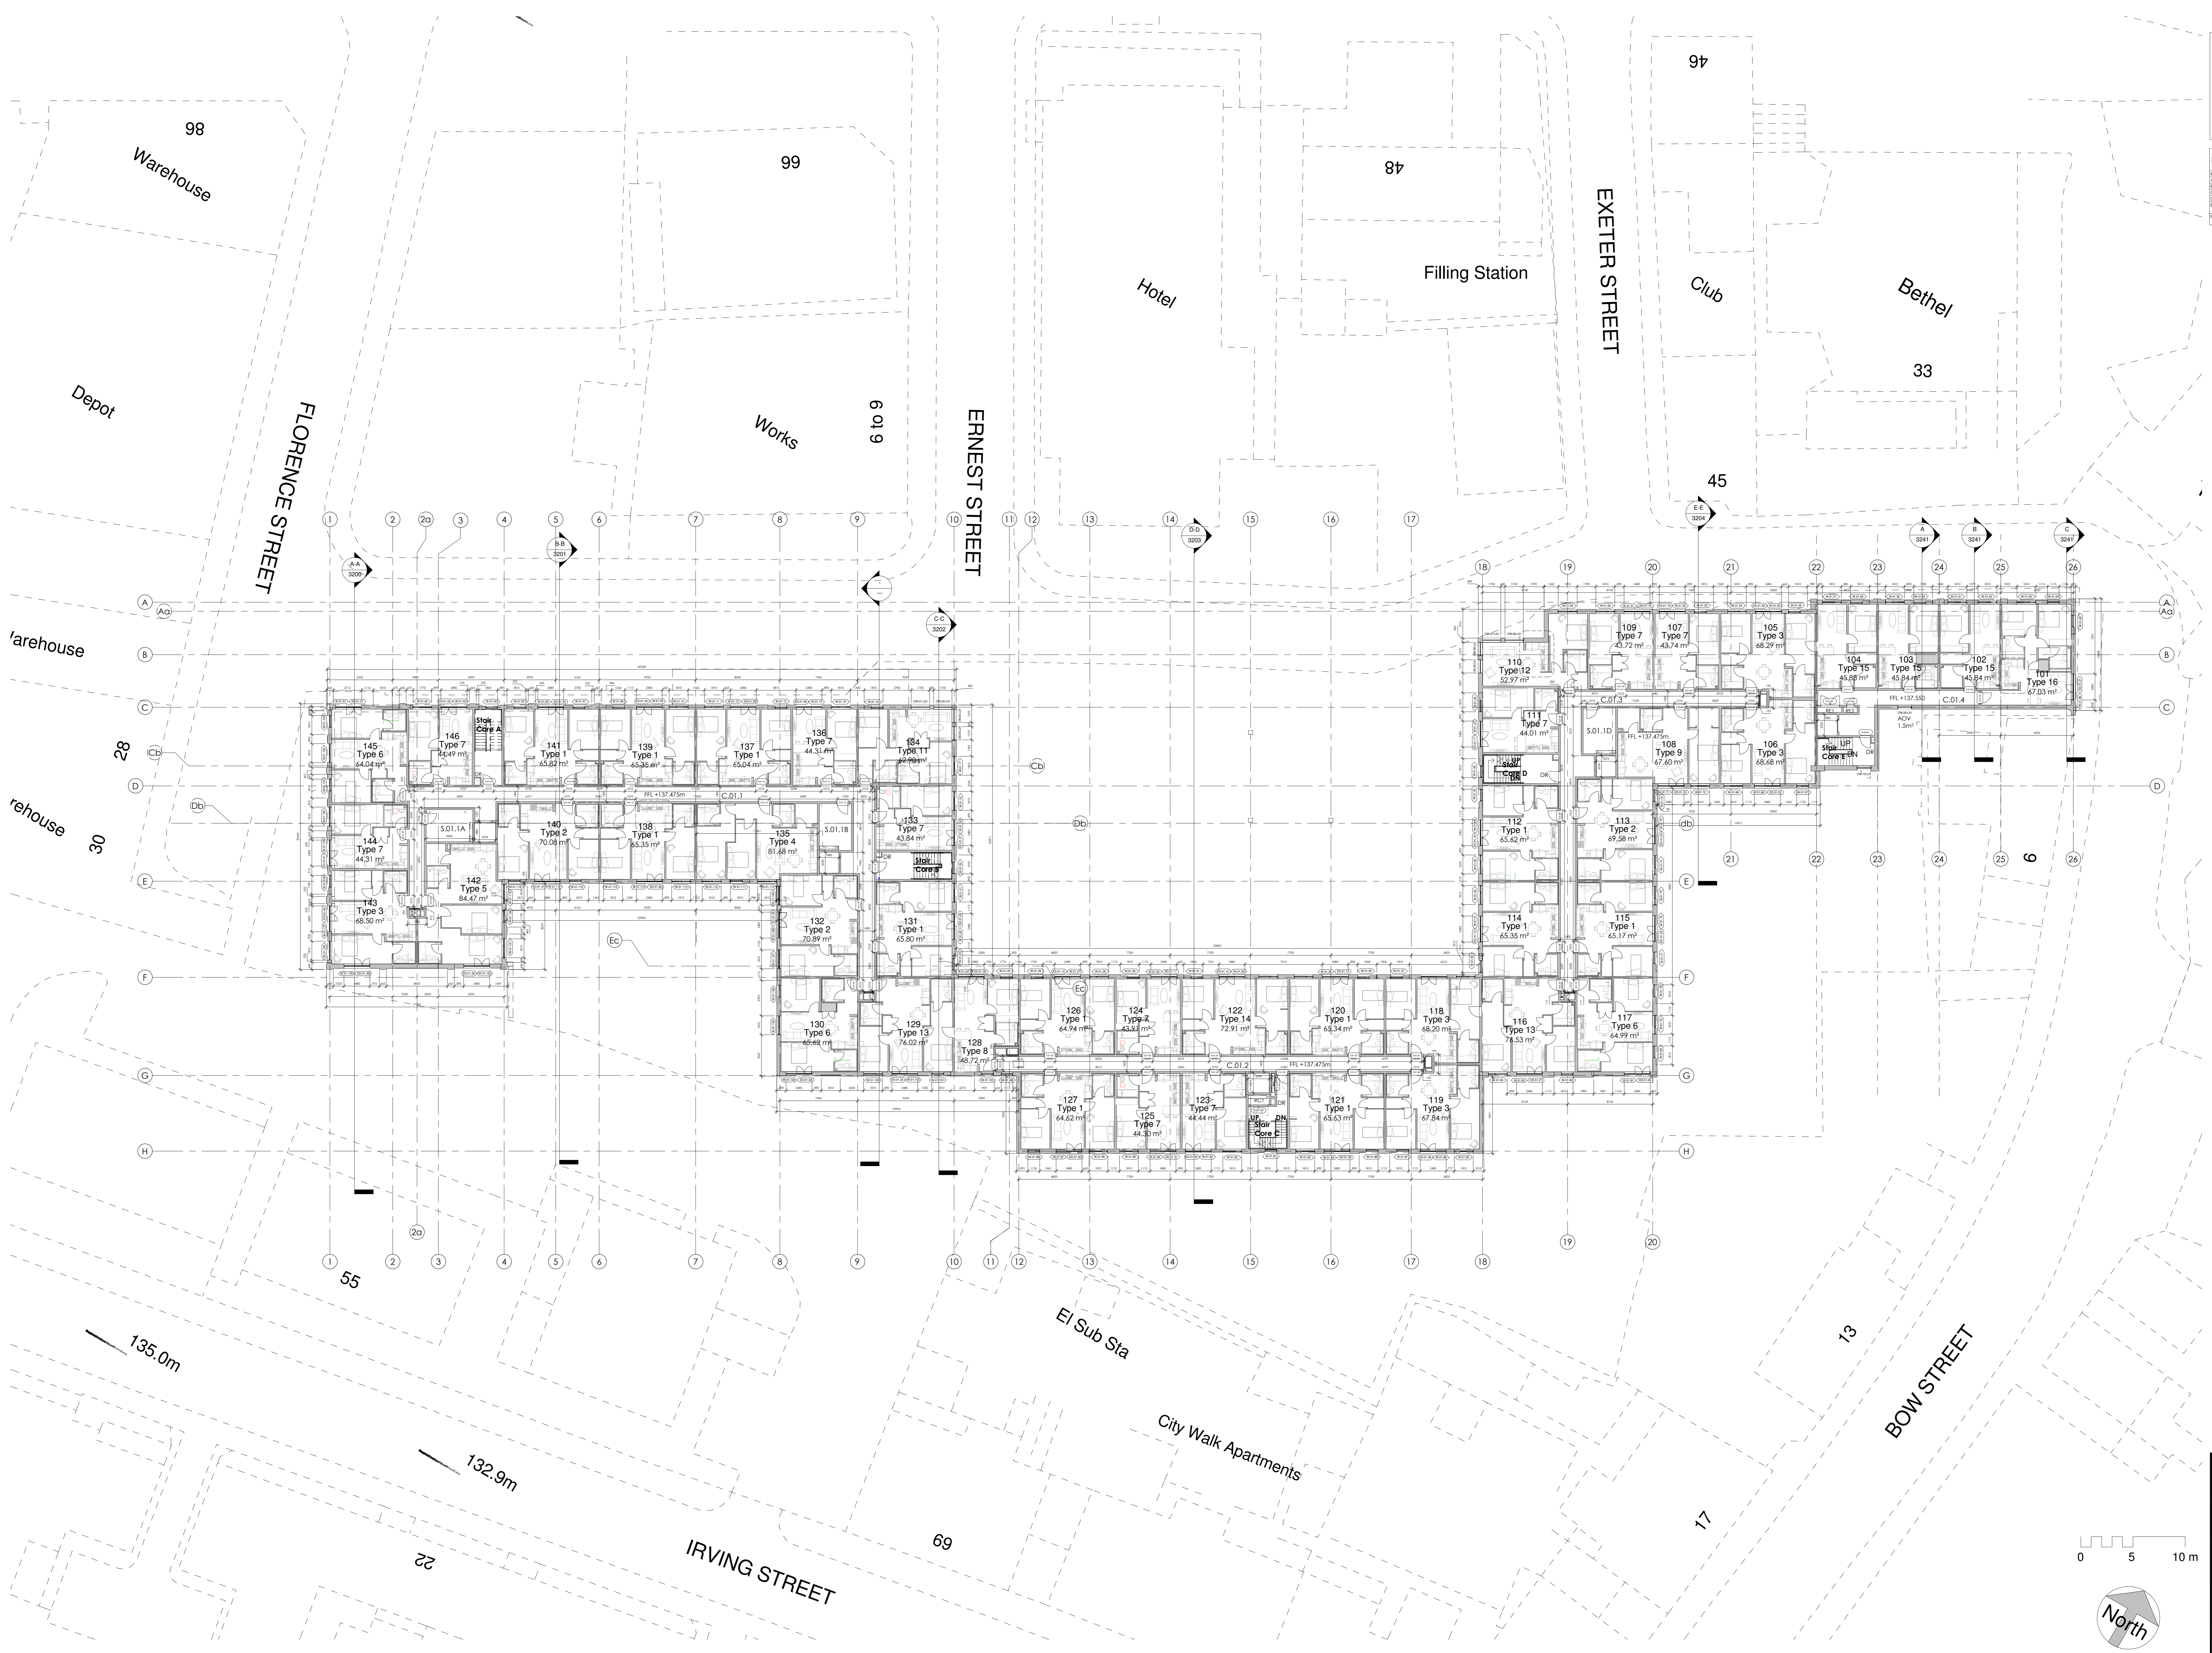

Windmill Hill Phase 1			
First Floor Plan			
date: 12/04/17	scale: 1:200 BAO	status: Construction	
drawn: JF	eng: C4264-GNA-XX-01-DR-A	1204	rev: F
checked: MC			
<small>© The drawing, design and the building work depicted are the copyright of Glancy Nicholls Architects Ltd. All rights reserved. No part of this drawing may be reproduced or transmitted in any form or by any means, electronic, mechanical, photocopying, recording, or by any information storage and retrieval system, without the prior written permission of Glancy Nicholls Architects Ltd.</small>			

Glancy Nicholls Architects

■ The Engine Room, 2 Newhall Square, Birmingham, B3 1BU 0121 456 7474
 □ 26-27 Bedford Square, London, WC1B 3HP 0203 727 5552
 registration no: 5141809 architects@glancyarchitects.com