
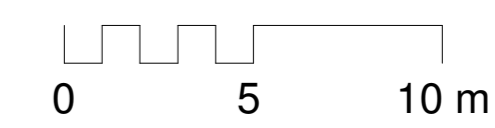
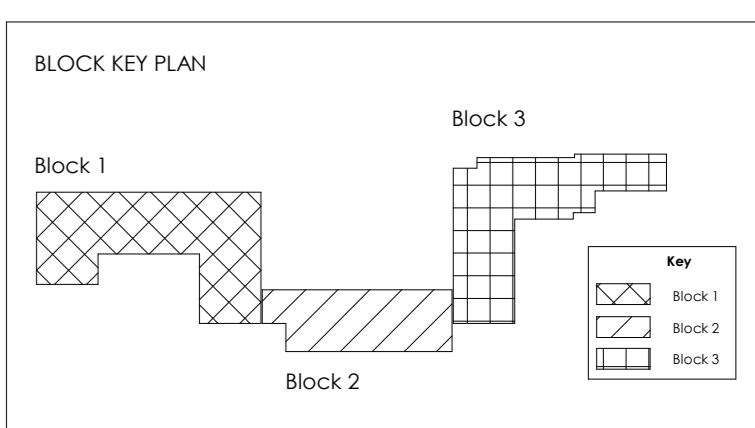


This drawing to be read in conjunction with all specifications and all other consultants design information. Any contradictions between this drawing and any other design information to be advised to the contract administrator and author immediately.

The contractor to site measure, check and verify all information shown, and confirm the correctness of the contents prior to the commencement on site.

The contractor to comply with all current statutory legislation, Building Regulations, British Standards, and good building practice. Do not scale from this drawing.

| Rev | Description  | Date       | By | App'd by |
|-----|--|------------|----|----------|
| A   | Contractor to site measure, check and verify all information shown, and confirm the correctness of the contents prior to the commencement on site. | 18/10/2017 | JF | AC       |
| B   | Contractor to site measure, check and verify all information shown, and confirm the correctness of the contents prior to the commencement on site. | 18/10/2017 | JF | AC       |
| C   | Revised to CAC Comments.   | 18/10/2017 | JF | AC       |
| D   | Revised to CAC Comments.   | 18/10/2017 | JF | AC       |
| E   | Revised to CAC Comments.   | 18/10/2017 | JF | AC       |
| F   | Revised to include room reference names to public areas following contractor comment.  | 18/10/2017 | JF | AC       |

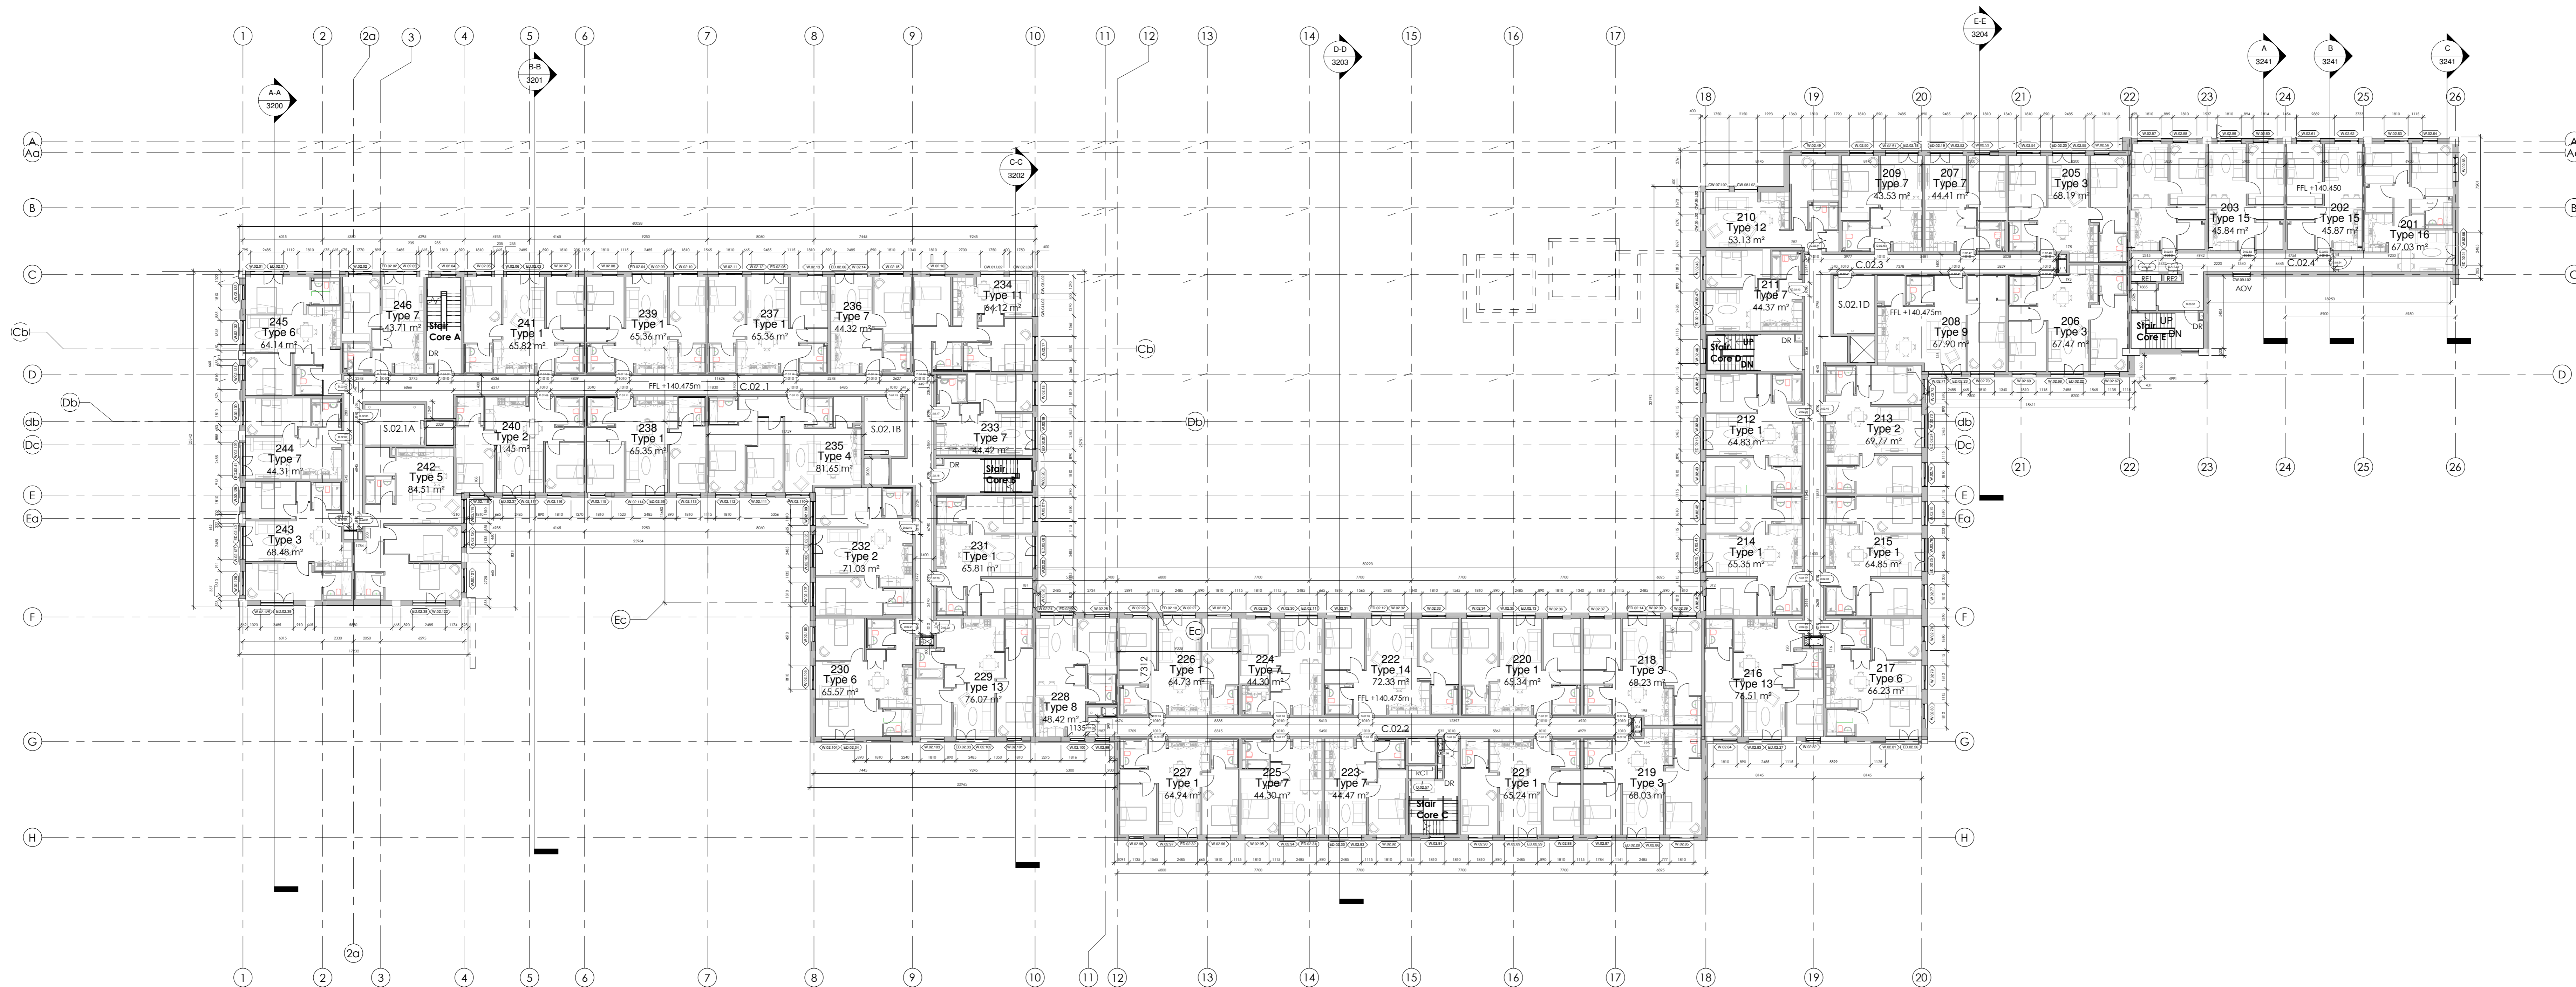

Client: **GallifordTry**

Project: **Windmill Hill Phase 1**

File: **Second Floor Plan**

|                  |                             |                     |
|------------------|-----------------------------|---------------------|
| Date: 18/10/2017 | Scale: 1:200 BAO            | Stage: Construction |
| Drawn: JF        | Check: CAC                  | Rev: F              |
| Checked: JF      | Proj: C4264-GNA-XXX-02-DR-A | 1205                |

© The drawing, design and the building works depicted are the copyright of Glancy Nicholls Architects Ltd. No liability will be accepted for any omissions made by other persons. This drawing is to be used for the construction of the building. It is not to be used for any other purpose without the written consent of Glancy Nicholls Architects Ltd.