


This drawing to be read in conjunction with all specifications and all other consultants design information. Any contradictions between this drawing and any other design information to be advised to the contract administrator and author immediately.

The contractor to site measure, check and verify all information issued, and confirm the correctness of the contents prior to the commencement on site.

The contractor to comply with all current statutory legislation, Building Regulations, British Standards, and good building practice. Do not scale from this drawing.

Rev	Description	Date	By	For
A	Issue approved/checked from location changed as agreed in DMR 15/03/17	15/03/2017	JF	HC
B	Apartment numbering amended in line with client's requirements. Further detail included in blocks B amended.	15/03/2017	JF	HC
C	General Arrangement made after site.	15/03/2017	HC	F
D	Revised to GSC Comments.	14/03/2018	HC	HC
E	Revised to GSC Comments.	14/03/2018	HC	HC
F	Revised to GSC Comments.	14/03/2018	HC	HC
G	Columns with Copings amended to suit E. Eng setting out.	15/03/2018	HC	HC
H	Columns with Copings amended to suit E. Eng setting out.	15/03/2018	HC	HC
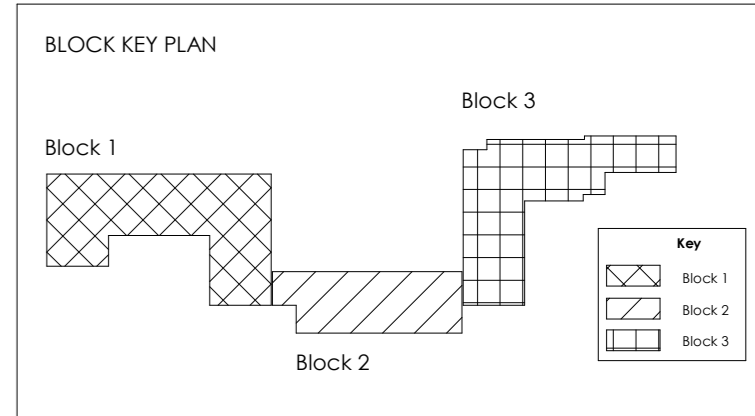

GallifordTry

Project: Windmill Hill Phase 1

File: Ground Floor Plan

Date: 15/03/2017 Scale: 1:200 BAO Stage: CONSTRUCTION

Drawn: JF Org: C4264-GNA-XX-00-DR-A Rev: K

Checked: HC

© The drawing, design and the building work depicted are the copyright of Glancy Nicholls Architects Ltd. This liability will be accepted for any amendments made by other parties. The liability will be accepted for any amendments made by other parties. The liability will be accepted for any amendments made by other parties.