


This drawing to be read in conjunction with all specifications and all other consultants design information. Any contradictions between this drawing and any other design information to be advised to the contract administrator and author immediately.

The contractor to site measure, check and verify all information shown, and confirm the correctness of the contents prior to the commencement on site.

The contractor to comply with all current statutory legislation, Building Regulations, British Standards, and good building practice. Do not scale from this drawing.

Rev	Description	Date	By	App'd by
A	Approved drawings presented in line with client's requirements. Review of all drawings to Block 3 presented.	12/12/2017	JH	AC
B	Contract Amendment made after SDA	07/02/2018	AC	JH
C	Revised to SDC Comments	12/02/2018	JH	AC
D	Revised to SDC Comments	24/02/2018	JH	AC
E	Approved in line with Construction comments, 14/03/2018	14/03/2018	JH	AC
F	Revised to include room reference names to public areas following contractor comments	08/07/2018	JH	AC

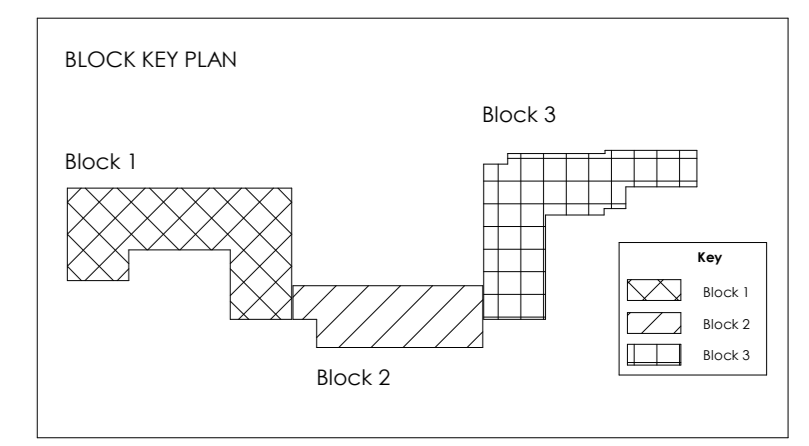

Client: GallifordTry	
Project: Windmill Hill Phase 1	
Title: Third Floor Plan	
Date: 12/02/2017	Scale: 1:200 BAO
Drawn: JH	Disc: Construction
Checked: JHC	App: C4254.GNA.XXX.03.DR-A
Rev: 1206	Rev: F

© The drawings, design and the building works depicted are the copyright of Glancy Nicholls Architects Ltd. No liability will be accepted for any consequences made by other persons. The quality will be accepted for any consequences made by other persons.