
GIA Thirteenth Floor								
Unit Number	Unit Type	Podium/Patio Access	Balcony/ Terrace	Area (sq ft)				
A1.13.01	2 Bed w E/S	N	Υ	765				
A1.13.02	1 Bed	Ν	Υ	472				
A1.13.03	2 Bed w E/S	Ν	Υ	801				
A1.13.04	1 Bed	Z	Υ	551				
A1.13.05	2 Bed w E/S	N	Ν	655				
5				3,244 ft ²				

Block A1

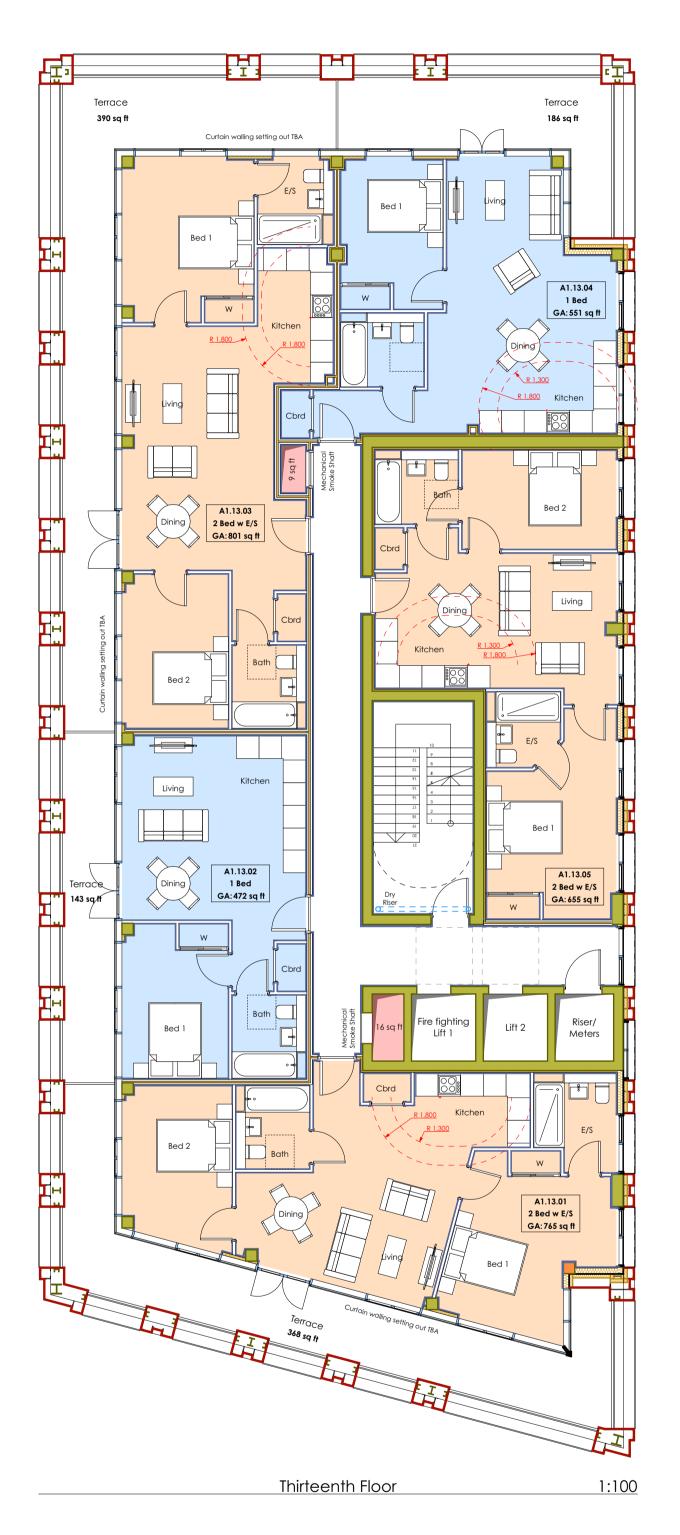

GIA Fourteenth Floor Podium/Patio Balcony/ Unit Number Unit Type Area (sq ft) Access Terrace A1.14.01 | 2 Bed w E/S | 765 A1.14.02 1 Bed Ν Ν 472 A1.14.03 2 Bed w E/S 801 Ν Ν 551 A1.14.04 1 Bed Ν Ν 655 A1.14.05 | 2 Bed w E/S Ν Ν 3,244 ft²

Block A1



1637 Phase 1 Working Drgs H.pln, 14:34, Tuesday, 9 August 2022

General Notes



THIS DRAWING HAS BEEN PREPARED FROM SURVEY INFORMATION SUPPLIED BY OTHERS AND IS FOR INFORMATION PURPOSES ONLY. DO NOT SCALE FROM DRAWING, USE FIGURED DIMENSIONS ONLY.

© WAKE MORLEY ARCHITECTS LIMITED 2022.

THIS DRAWING AND ITS CONTENTS HAS BEEN PRODUCED FOR THE CLIENT ONLY AND IS NOT INTENDED FOR ANY OTHER PERSON OR FOR ANY OTHER PURPOSE THAN THE DRAWING STATUS.

NO PART OF THIS DRAWING AND ASSOCIATED GRAPHICAL CONTENTS MAY BE REPRODUCED, COPIED, MODIFIED, ADAPTED OR DISTRIBUTED, WITHOUT THE PRIOR WRITTEN CONSENT OF THE ALITHOR

ALL DIMENSIONS MUST BE CHECKED AND VERIFIED ON SITE PRIOR TO COMMENCEMENT OF WORK AND ARCHITECT TO BE NOTIFIED OF ANY DISCREPANCIES.

THE PARTY WALL ETC ACT 1996 CAME INTO FORCE ON 1ST JULY 1997 THROUGHOUT ENGLAND & WALES. IF YOU INTEND TO CARRY OUT BUILDING WORK WHICH INVOLVES ONE OF THE FOLLOWING CATEGORIES:

• WORK ON AN EXG WALL OR STRUCTURE SHARED WITH

WORK ON AN EXG WALL OR STRUCTURE SHARED WITH
ANOTHER PROPERTY (SECTION 2 OF THE ACT)
 BUILDING A FREE STANDING WALL OR WALLS OF A BUILDING UP
TO OR ASTRIDE THE BOUNDARY WITH A NEIGHBOURING
PROPERTY (SECTION 1 OF THE ACT)
 EXCAVATING NEAR A NEIGHBOURING BUILDING (SECTION 6 OF

THE ACT)
YOU MUST FIND OUT WHETHER THAT WORK FALLS WITHIN THE ACT
(YOUR PROJECT MANAGER WILL BE ABLE TO ADVISE YOU ON
THIS). IF IT DOES, YOU MUST NOTIFY ALL AFFECTED NEIGHBOURS.
A NOTICE MUST BE GIVEN EVEN WHERE THAT WORK WILL NOT
EXTEND BEYOND THE CENTRE LINE OF A PARTY WALL.

ALL CONSTRUCTION PROJECTS, COMMERCIAL OR DOMESTIC, ARE SUBJECT TO THE CDM REGULATIONS (2015). IT IS THE RESPONSIBILITY OF THE CLIENT TO ENSURE THAT WHERE MORE THAN ONE CONTRACTOR IS INVOLVED IN THE PROJECT THAT A 'PRINCIPAL DESIGNER' IS APPOINTED TO UNDERTAKE CDM RESPONSIBILITIES ON THEIR BEHALF. ANY PROJECT REQUIRING MORE THAN 30 DAYS WORK AND 20 OR MORE WORKERS ON SITE SIMULTANEOUSLY AT ANY GIVEN TIME, OR WHICH REQUIRES MORE THAN 500 WORKING MAN HOURS MUST BE NOTIFIED BY THE CLIENT TO THE HSE USING AN F10 NOTIFICATION PRIOR TO WORK COMMENCING ON SITE.

BEFORE STARTING WORK YOU NEED TO CHECK IF ANY ASBESTOS IS PRESENT, IN COMMERCIAL PROPERTIES THERE SHOULD BE A PLAN/REGISTER-ASK TO SEE IT. YOU NEED TO CHECK THAT THE PLAN COVERS THE AREA OF THE BUILDING THAT YOU WILL BE WORKING IN AND IF YOU ARE DOING REFURBISHMENT WORK THAT IT INCLUDES A SURVEY THAT TELLS YOU WHAT TYPES OF ASBESTOS IS PRESENT AND ITS CONDITION. IF THERE IS NO REGISTER OR SURVEY OR THE REPORT IS NOT CLEAR-DO NOT START WORK.

NO WORKS ARE TO START ON SITE PRIOR TO DISCHARGE OF ANY / ALL PRE-START PLANNING CONDITIONS.

THE CLIENT IS AT RISK IF ANY WORKS ARE STARTED PRIOR TO APPROVAL BY APPOINTED BUILDING CONTROL BODY.

Key Plo

Revisions

	Apartment numbering			
P08	corrected on 14th floor	AM		09/08/2022
P07	work in progress updates	AM		06/08/2022
P06	Work in progress updates	JC	-	13/06/2022
P05	Work in progress updates	AM		16/12/2021
P04	Work in progress updates	AM		12/11/2021
P03	GIAs added, lifts updated	AM		12/10/2021
	Updated following DTM & Fire			
P02	consultation	AM		04/10/2021
	Updated following DTM &			
P01	client Meeting	AM		06/09/2021
Rev	Description	Drw	Chk	Date

PRELIMINARY

NVESTIN PLC

PETTON PROPERTY INVESTMENTS)

INVESTIN PLC
(RELTON PROPERTY INVESTMENTS).

Project:
PHASE 1 RESIDENTIAL DEVELOPMENT,

BRISTOL STREET,
BIRMINGHAM
Drawing:

THIRTEENTH & FOURTEENTH FLOOR PLANS.

Project No: Drawing No:
1637 1A 02_07_P08

Scale: Date: Drawn by:

1:100 @ A1 AUG '21 AM

Wake Morley Architects

RIBA Chartered Practice

e enquiry@wakemorleyarchitects.com 1 Dunford Road, Holmfirth, West Yorkshire HD9 2DP