


Levels 8 - 22
1 : 100

Area Schedule Levels 8 to 22								
Level	Name	No.	Flat Type	Area (m ²)	Area (ft ²)	En-suite	Balcony	
Lv 8	2 Bed Apartment	NA-8-01	Flat Type K	80 m ²	858 ft ²	1no en-suite		No
Lv 8	1 Bed Apartment	NA-8-02	Flat Type M	48 m ²	522 ft ²	None		Yes
Lv 8	1 Bed Apartment	NA-8-03	Flat Type M	48 m ²	522 ft ²	None		Yes
Lv 8	2 Bed Apartment	NA-8-04	Flat Type L	80 m ²	858 ft ²	1no en-suite		No
Lv 8	2 Bed Apartment	NA-8-05	Flat Type L	63 m ²	678 ft ²	1no en-suite		Yes
Lv 8	2 Bed Apartment	NA-8-06	Flat Type K	80 m ²	858 ft ²	1no en-suite		No
Lv 8	1 Bed Apartment	NA-8-07	Flat Type M	48 m ²	522 ft ²	None		Yes
Lv 8	1 Bed Apartment	NA-8-08	Flat Type M	48 m ²	522 ft ²	None		Yes
Lv 8	2 Bed Apartment	NA-8-09	Flat Type K	80 m ²	858 ft ²	1no en-suite		No
Lv 8	2 Bed Apartment	NA-8-10	Flat Type L	63 m ²	678 ft ²	1no en-suite		Yes


Apartment Type

- Studio
- 1 Bed Apartment
- 2 Bed Apartment
- 3 Bed Apartment

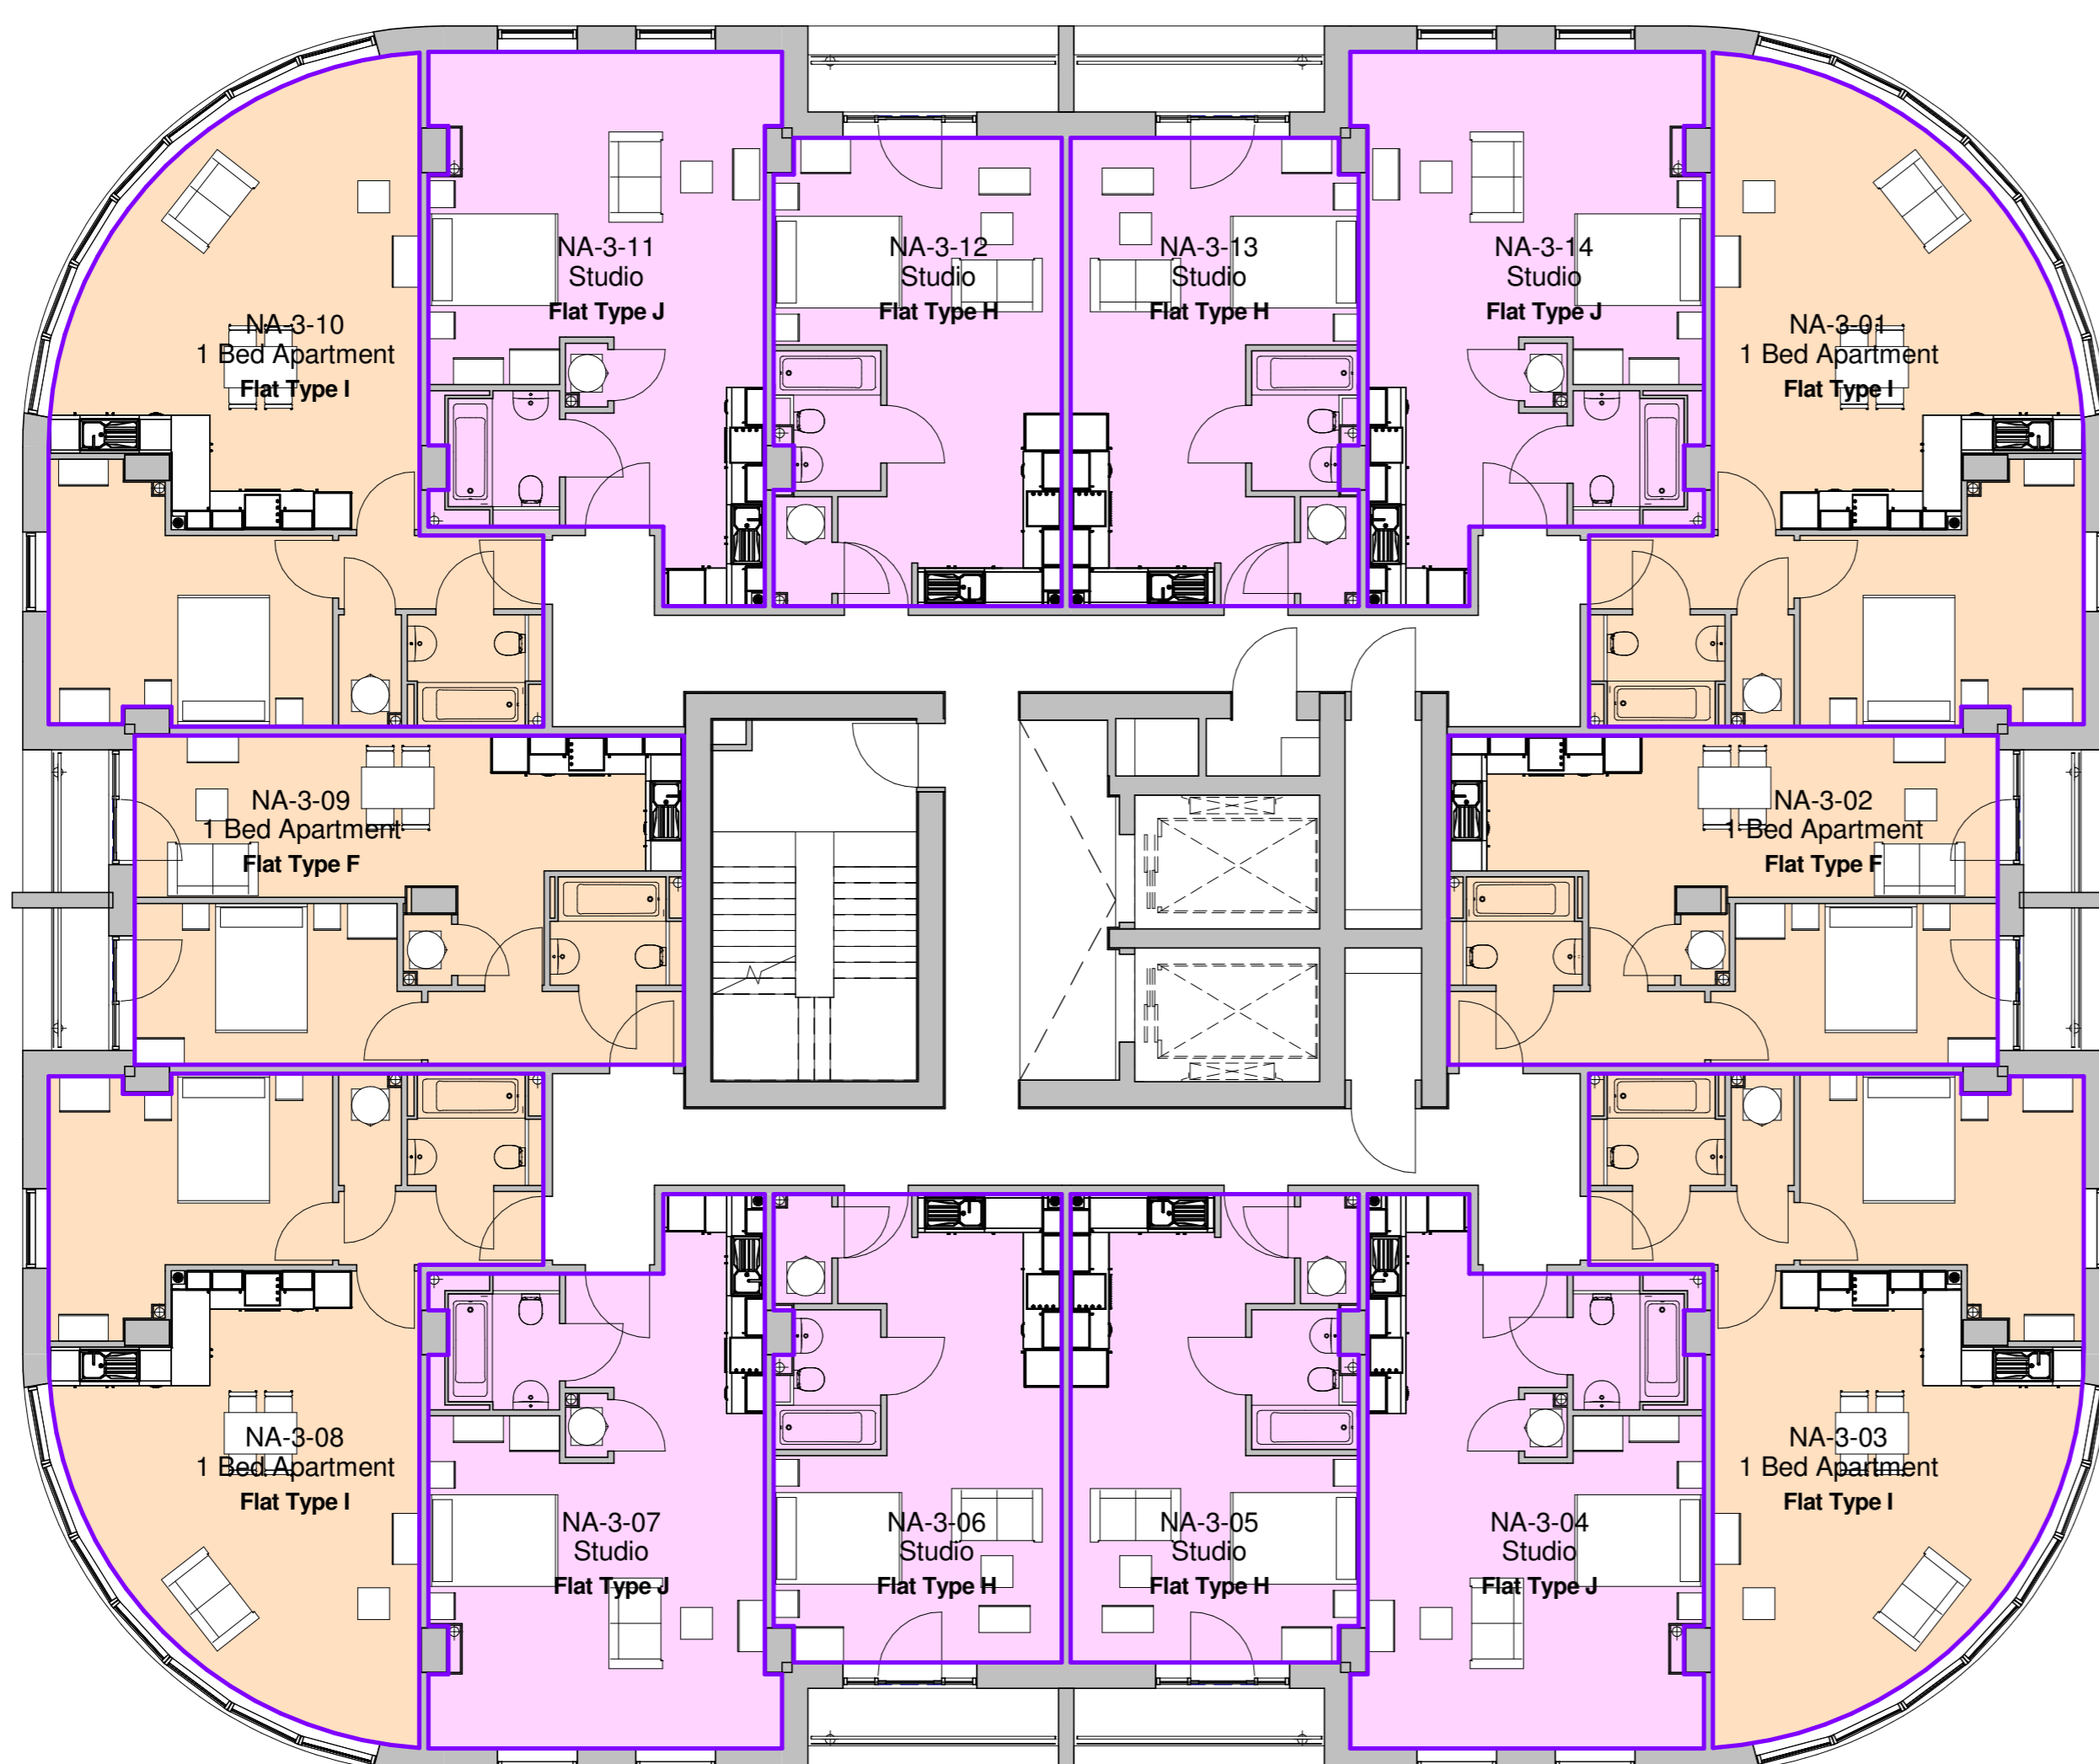

Levels 3 - 7
1 : 100

Area Schedule Levels 3 to 7								
Level	Name	No.	Flat Type	Area (m ²)	Area (ft ²)	En-suite	Balcony	
Lv 3	1 Bed Apartment	NA-3-01	Flat Type I	59 m ²	635 ft ²	None		No
Lv 3	1 Bed Apartment	NA-3-02	Flat Type F	45 m ²	480 ft ²	None		Yes
Lv 3	1 Bed Apartment	NA-3-03	Flat Type I	59 m ²	635 ft ²	None		No
Lv 3	Studio	NA-3-04	Flat Type J	41 m ²	444 ft ²	None		No
Lv 3	Studio	NA-3-05	Flat Type H	33 m ²	354 ft ²	None		Yes
Lv 3	Studio	NA-3-06	Flat Type H	33 m ²	354 ft ²	None		Yes
Lv 3	Studio	NA-3-07	Flat Type J	41 m ²	444 ft ²	None		No
Lv 3	1 Bed Apartment	NA-3-08	Flat Type I	59 m ²	635 ft ²	None		No
Lv 3	1 Bed Apartment	NA-3-09	Flat Type F	45 m ²	480 ft ²	None		Yes
Lv 3	1 Bed Apartment	NA-3-10	Flat Type I	59 m ²	635 ft ²	None		No
Lv 3	Studio	NA-3-11	Flat Type J	41 m ²	444 ft ²	None		No
Lv 3	Studio	NA-3-12	Flat Type H	33 m ²	354 ft ²	None		Yes
Lv 3	Studio	NA-3-13	Flat Type H	33 m ²	354 ft ²	None		Yes
Lv 3	Studio	NA-3-14	Flat Type J	41 m ²	444 ft ²	None		No

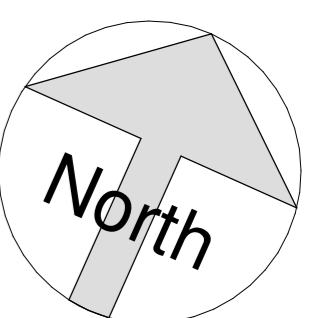

BEAUMONT MORGAN

Rev C1 : 2018.09.10 : MJH : PDM : Issued for construction.
 Rev T1 : 2017.10.09 : PDM : BH : Issued for stage 4
 Rev P6 : 2017.07.05 : PDM : BH : Building height reduced. Windows modified to suit & corner balconies removed.
 Rev P5 : 2017.06.20 : PDM : BH : Flat type references added
 Rev P4 : 2017.06.05 : PDM : BH : North Point Added. Flg by BMD
 Rev P3 : 2017.04.28 : PDM : BH : Furniture added and ensuite column added as BMD request
 Rev P2 : 2017.04.13 : PDM : BH : Format amended and modifications as BMD comments
 Rev P1 : 2017.01.30 : PDM : BH : Issued for stage 3 costs

Issue Purpose : CONSTRUCTION

P+HS architects

84 Albon Street, Leeds LS1 6AG | The Old Station, Station Road, Stokesley TS9 7AB | Church Hill House, 12 Mosley Street, Newcastle NE1 1DE

0113 245 4332 | 01642 712684 | 0191 2308103

www.pandhs.co.uk

Client: Beaumont Morgan | Issued From: Stokesley
 Project: 2812 Northhill House Apartments, Fortis Quay | Date: Jan 2017
 Title: Area Schedule - Levels 3-7 & 8-22 | Scale: As indicated @ A1
 Drawing Number: | Status: | Revision: |
FQ - PHS - NA - ZZ - DR - A - 22-022 | **A** | **C1**