



**Level 2**  
1 : 100

Area Schedule Level 2							
Level	Name	No.	Flat Type	Area (m <sup>2</sup> )	Area (ft <sup>2</sup> )	En-suite	Balcony
Lv 2	1 Bed Apartment	NA-2-01	Flat Type E	42 m <sup>2</sup>	448 ft <sup>2</sup>	None	Yes
Lv 2	1 Bed Apartment	NA-2-02	Flat Type F	45 m <sup>2</sup>	480 ft <sup>2</sup>	None	Yes
Lv 2	1 Bed Apartment	NA-2-03	Flat Type E	42 m <sup>2</sup>	448 ft <sup>2</sup>	None	Yes
Lv 2	Studio	NA-2-04	Flat Type G	34 m <sup>2</sup>	363 ft <sup>2</sup>	None	Yes
Lv 2	Studio	NA-2-05	Flat Type H	33 m <sup>2</sup>	352 ft <sup>2</sup>	None	Yes
Lv 2	Studio	NA-2-06	Flat Type H	33 m <sup>2</sup>	352 ft <sup>2</sup>	None	Yes
Lv 2	Studio	NA-2-07	Flat Type G	34 m <sup>2</sup>	363 ft <sup>2</sup>	None	Yes
Lv 2	1 Bed Apartment	NA-2-08	Flat Type E	42 m <sup>2</sup>	448 ft <sup>2</sup>	None	Yes
Lv 2	1 Bed Apartment	NA-2-09	Flat Type F	45 m <sup>2</sup>	480 ft <sup>2</sup>	None	Yes
Lv 2	1 Bed Apartment	NA-2-10	Flat Type G	42 m <sup>2</sup>	448 ft <sup>2</sup>	None	Yes
Lv 2	Studio	NA-2-11	Flat Type G	34 m <sup>2</sup>	363 ft <sup>2</sup>	None	Yes
Lv 2	Studio	NA-2-12	Flat Type H	33 m <sup>2</sup>	352 ft <sup>2</sup>	None	Yes
Lv 2	Studio	NA-2-13	Flat Type H	33 m <sup>2</sup>	352 ft <sup>2</sup>	None	Yes
Lv 2	Studio	NA-2-14	Flat Type G	34 m <sup>2</sup>	363 ft <sup>2</sup>	None	Yes

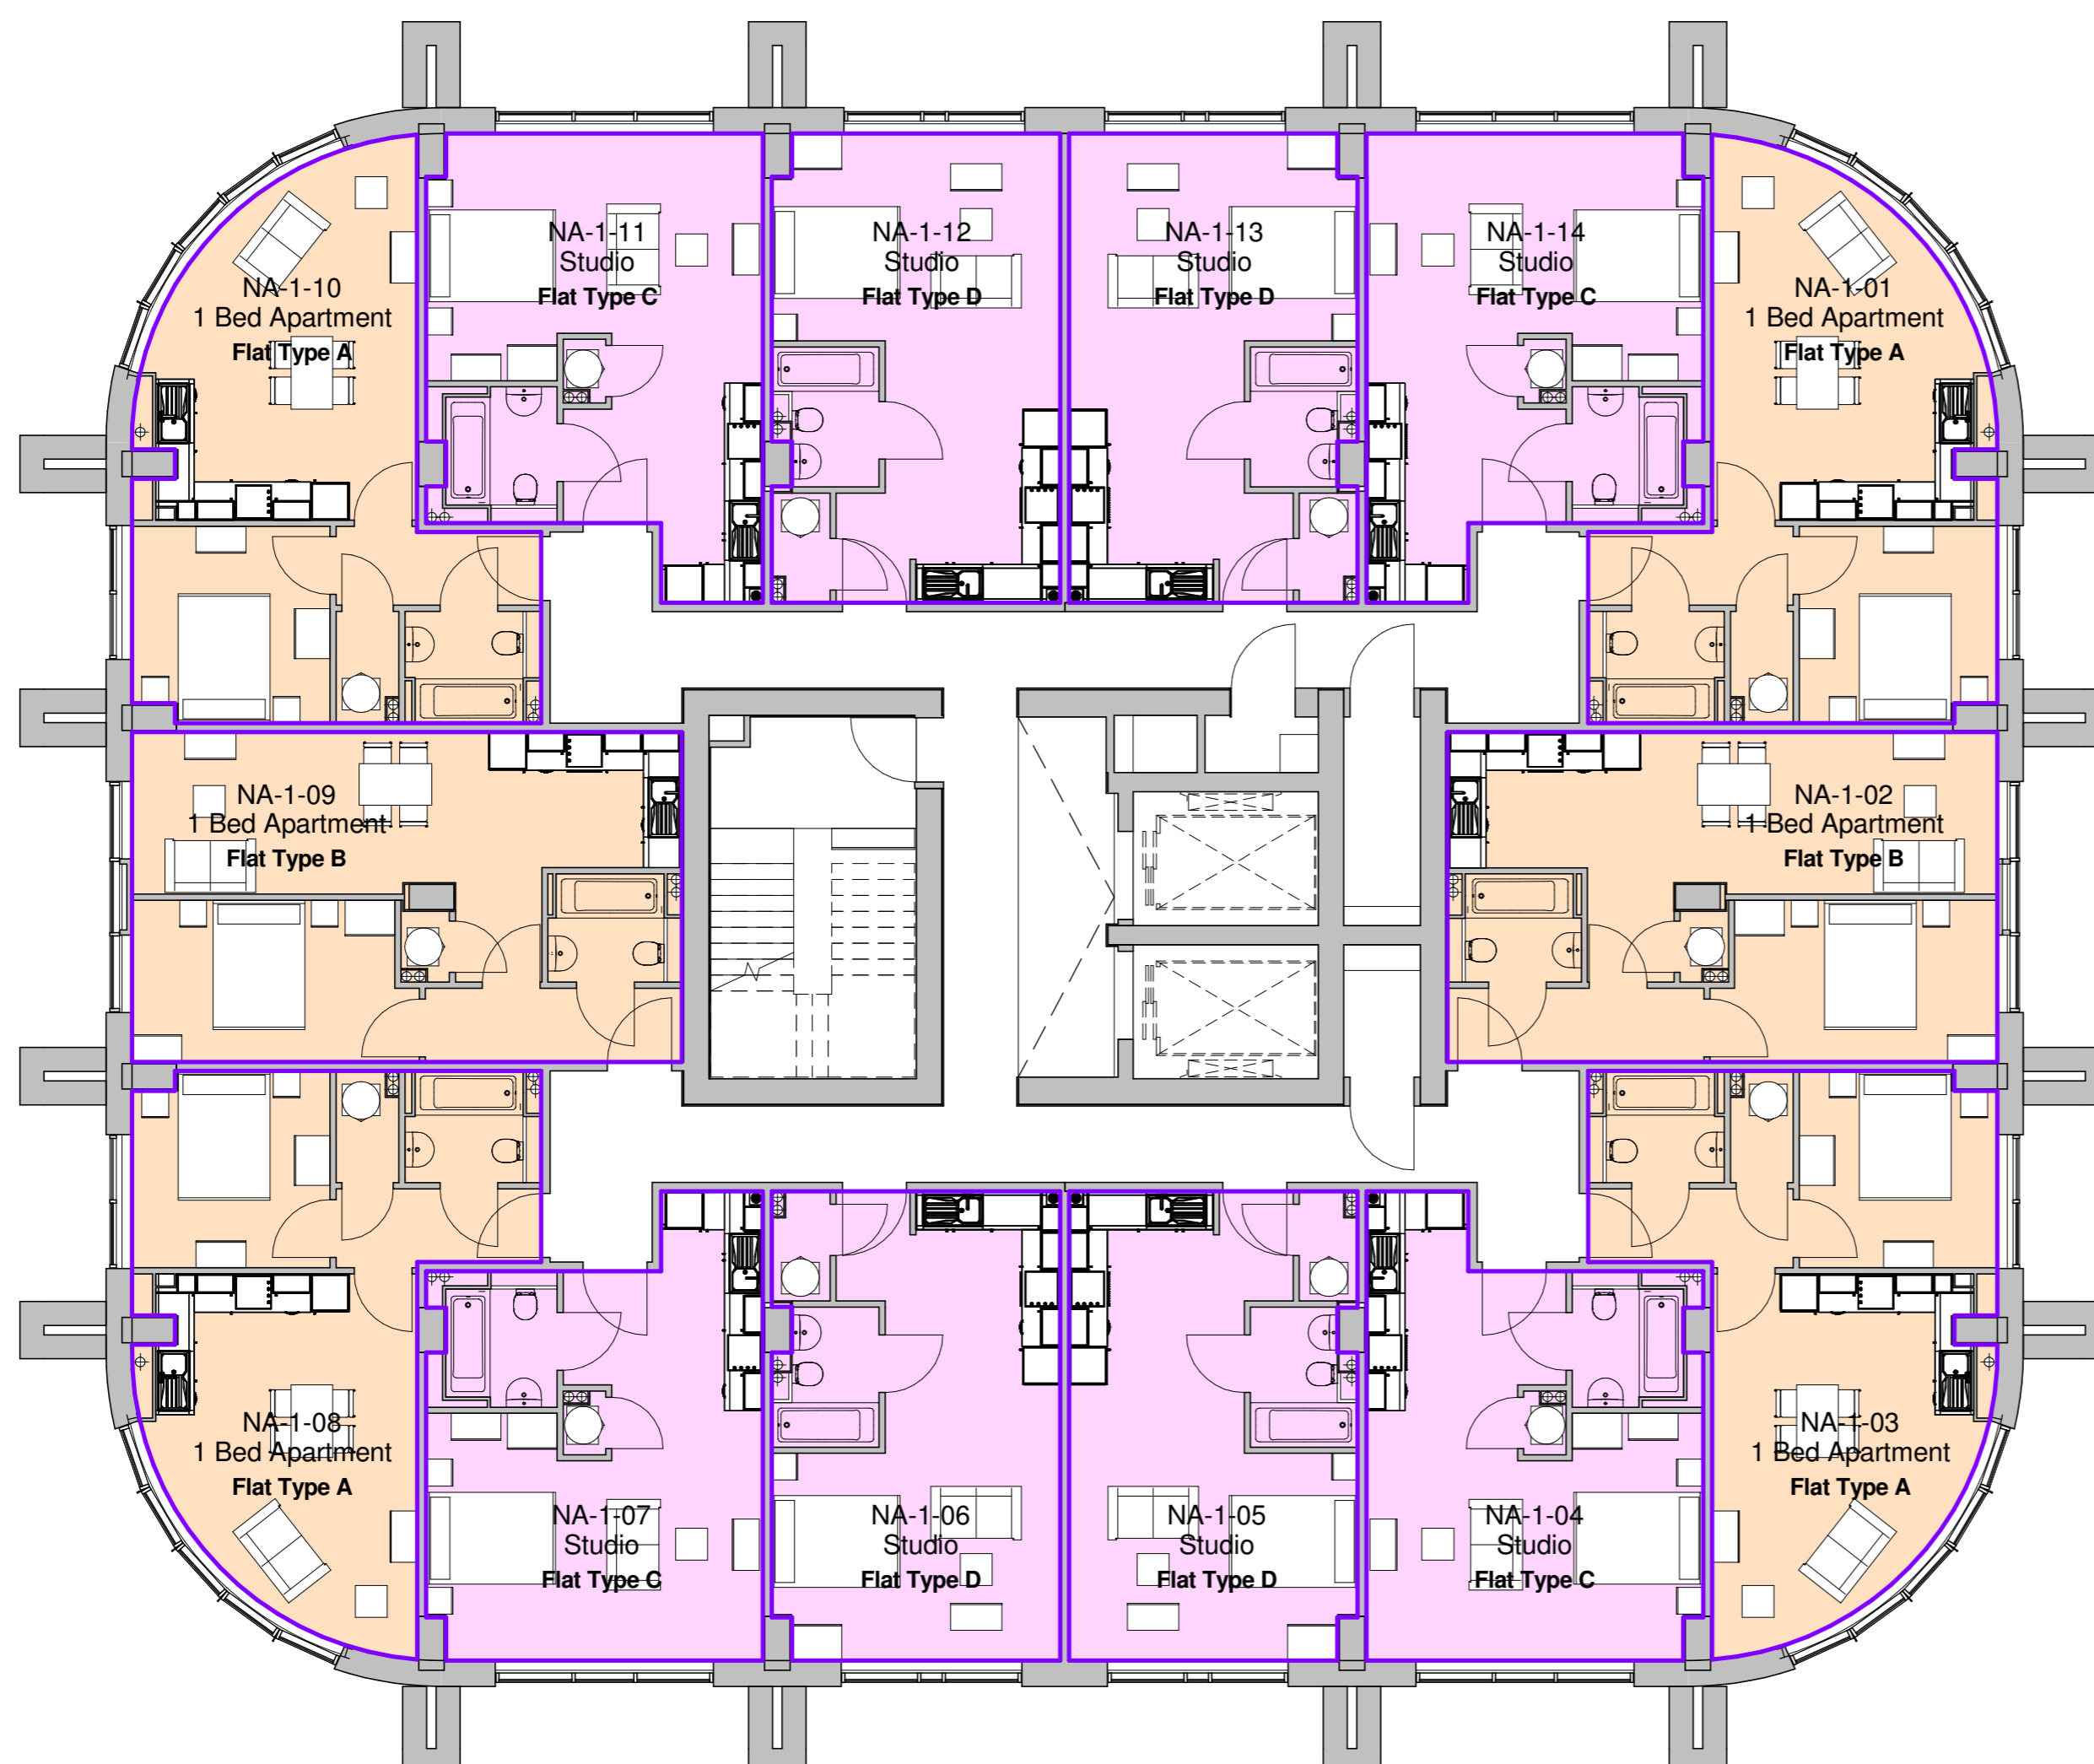

**Level 1**  
1 : 100

Area Schedule Level 1							
Level	Name	No.	Flat Type	Area (m <sup>2</sup> )	Area (ft <sup>2</sup> )	En-suite	Balcony
Lv 1	1 Bed Apartment	NA-1-01	Flat Type A	42 m <sup>2</sup>	448 ft <sup>2</sup>	None	No
Lv 1	1 Bed Apartment	NA-1-02	Flat Type B	45 m <sup>2</sup>	480 ft <sup>2</sup>	None	No
Lv 1	1 Bed Apartment	NA-1-03	Flat Type A	42 m <sup>2</sup>	448 ft <sup>2</sup>	None	No
Lv 1	Studio	NA-1-04	Flat Type C	34 m <sup>2</sup>	364 ft <sup>2</sup>	None	No
Lv 1	Studio	NA-1-05	Flat Type D	33 m <sup>2</sup>	353 ft <sup>2</sup>	None	No
Lv 1	Studio	NA-1-06	Flat Type D	33 m <sup>2</sup>	353 ft <sup>2</sup>	None	No
Lv 1	Studio	NA-1-07	Flat Type C	34 m <sup>2</sup>	364 ft <sup>2</sup>	None	No
Lv 1	1 Bed Apartment	NA-1-08	Flat Type A	42 m <sup>2</sup>	448 ft <sup>2</sup>	None	No
Lv 1	1 Bed Apartment	NA-1-09	Flat Type B	45 m <sup>2</sup>	480 ft <sup>2</sup>	None	No
Lv 1	1 Bed Apartment	NA-1-10	Flat Type A	42 m <sup>2</sup>	447 ft <sup>2</sup>	None	No
Lv 1	Studio	NA-1-11	Flat Type C	34 m <sup>2</sup>	364 ft <sup>2</sup>	None	No
Lv 1	Studio	NA-1-12	Flat Type D	33 m <sup>2</sup>	353 ft <sup>2</sup>	None	No
Lv 1	Studio	NA-1-13	Flat Type D	33 m <sup>2</sup>	353 ft <sup>2</sup>	None	No
Lv 1	Studio	NA-1-14	Flat Type C	34 m <sup>2</sup>	364 ft <sup>2</sup>	None	No

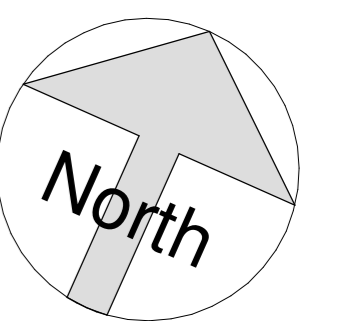

**BEAUMONT MORGAN**

Rev C1 : 2018.09.10 : MJH : PDM : Issued for construction.  
 Rev T1 : 2017.10.09 : PDM : BH : Issued for stage 4.  
 Rev P6 : 2017.07.05 : PDM : BH : Building height reduced. Windows modified to suit & corner balconies removed.  
 Rev P5 : 2017.06.20 : PDM : BH : Flat type references added.  
 Rev P4 : 2017.06.05 : PDM : BH : North Point Added. Req by BMD.  
 Rev P3 : 2017.04.28 : PDM : BH : Furniture added and ensuite column added as BMD request.  
 Rev P2 : 2017.04.13 : PDM : BH : Format amended and modifications as BMD comments.  
 Rev P1 : 2017.01.30 : PDM : BH : Issued for stage 3 costs.

**Issue Purpose : CONSTRUCTION**

P+HS Architects  
 84 Albon Street, Leeds LS1 6AG | The Old Station, Station Road, Stokesley TS9 7AB | Churchill House, 12 Mosley Street, Newcastle NE1 1DE

0113 245 4332 | 01642 712684 | 0191 2308103

www.pandhs.co.uk

Client: Beaumont Morgan | Issued From: Stokesley  
 Project: 2812 Northhill House Apartments, Fortis Quay | Date: Jan 2017  
 Title: Area Schedule - Levels 1 & 2 | Scale: As indicated @ A1  
 Drawn: BL | Auth: PDM  
 Drawing Number: | Status: | Revision: |  
**FQ - PHS - NA - ZZ - DR - A - 22-021** | **A** | **C1**

**P+HS architects**  
 Do not scale from this drawing. Refer to figured dimensions, and any discrepancy to be reported to the Architect.  
 Refer to larger scale drawings where available. © P+HS Architects